


550.5-355.3	550.5-355.7	550.5-356.0
550.3-355.3	550.3-355.7	550.3-356.0
550.1-355.3	550.1-355.7	550.1-356.0

东莞市麻涌镇人民政府

550.3 - 355.7

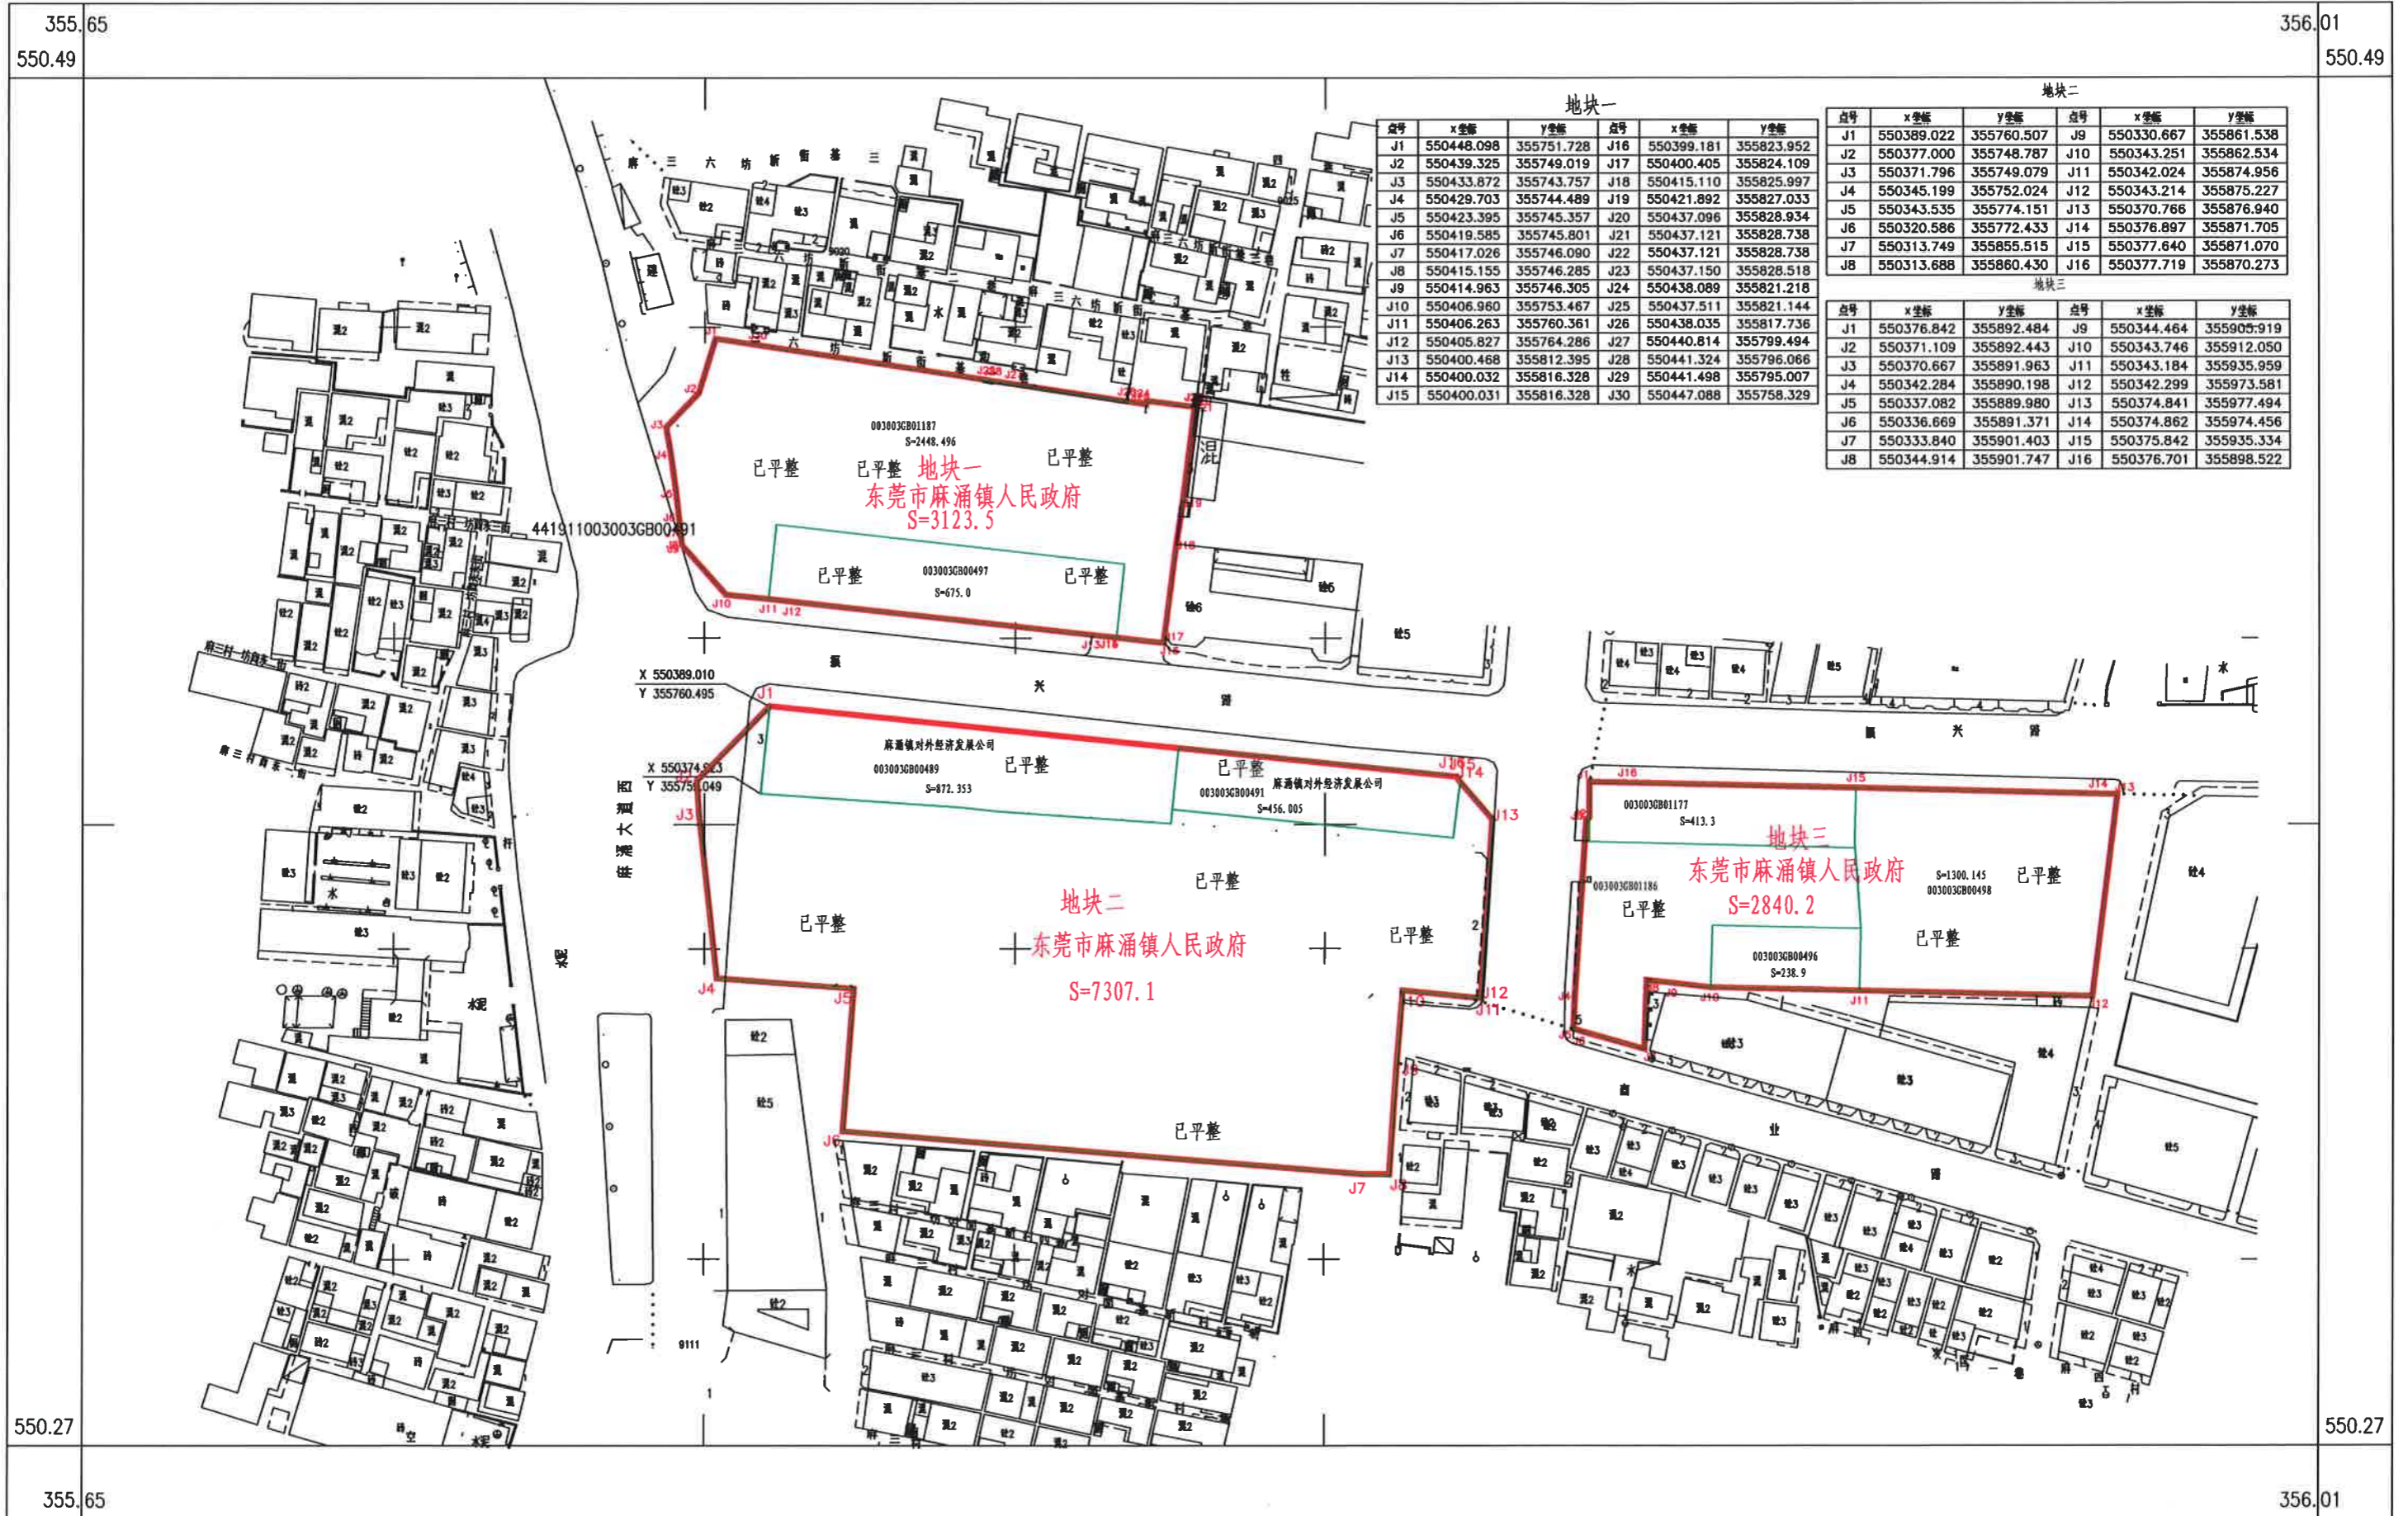

地块一

点号	x坐标	y坐标	点号	x坐标	y坐标
J1	550448.098	355751.728	J16	550399.181	355823.952
J2	550439.325	355749.019	J17	550400.405	355824.109
J3	550433.872	355743.757	J18	550415.110	355825.997
J4	550429.703	355744.489	J19	550421.892	355827.033
J5	550423.395	355745.357	J20	550437.096	355828.934
J6	550419.585	355745.801	J21	550437.121	355828.738
J7	550417.026	355746.090	J22	550437.121	355828.738
J8	550415.155	355746.285	J23	550437.150	355828.518
J9	550414.963	355746.305	J24	550438.089	355821.218
J10	550406.980	355753.467	J25	550437.511	355821.144
J11	550406.263	355760.361	J26	550438.035	355817.736
J12	550405.827	355764.286	J27	550440.814	355799.494
J13	550400.468	355812.395	J28	550441.324	355796.066
J14	550400.032	355816.328	J29	550441.498	355795.007
J15	550400.031	355816.328	J30	550447.088	355758.329

地块二

点号	x坐标	y坐标	点号	x坐标	y坐标
J1	550389.022	355760.507	J9	550330.667	355861.538
J2	550377.000	355748.787	J10	550343.251	355862.534
J3	550371.796	355749.079	J11	550342.024	355874.956
J4	550345.199	355752.024	J12	550343.214	355875.227
J5	550343.535	355774.151	J13	550370.766	355876.940
J6	550320.586	355772.433	J14	550376.897	355871.705
J7	550313.749	355855.515	J15	550377.640	355871.070
J8	550313.688	355860.430	J16	550377.719	355870.273

地块三

点号	x坐标	y坐标	点号	x坐标	y坐标
J1	550376.842	355892.484	J9	550344.464	355905.919
J2	550371.109	355892.443	J10	550343.746	355912.050
J3	550370.667	355891.963	J11	550343.184	355935.959
J4	550342.284	355890.198	J12	550342.299	355973.581
J5	550337.082	355889.980	J13	550374.841	355977.494
J6	550336.669	355891.371	J14	550374.862	355974.456
J7	550333.840	355901.403	J15	550375.842	355935.534
J8	550344.914	355901.747	J16	550376.701	355898.522

东莞市麻涌镇测绘队

2015年03月数字化测图。
珠区坐标系。
1985国家高程基准，等高距为1米。
1996年版图式。

1:1000

测量员：萧应年
制图员：萧正邦
审核员：陈超毅